

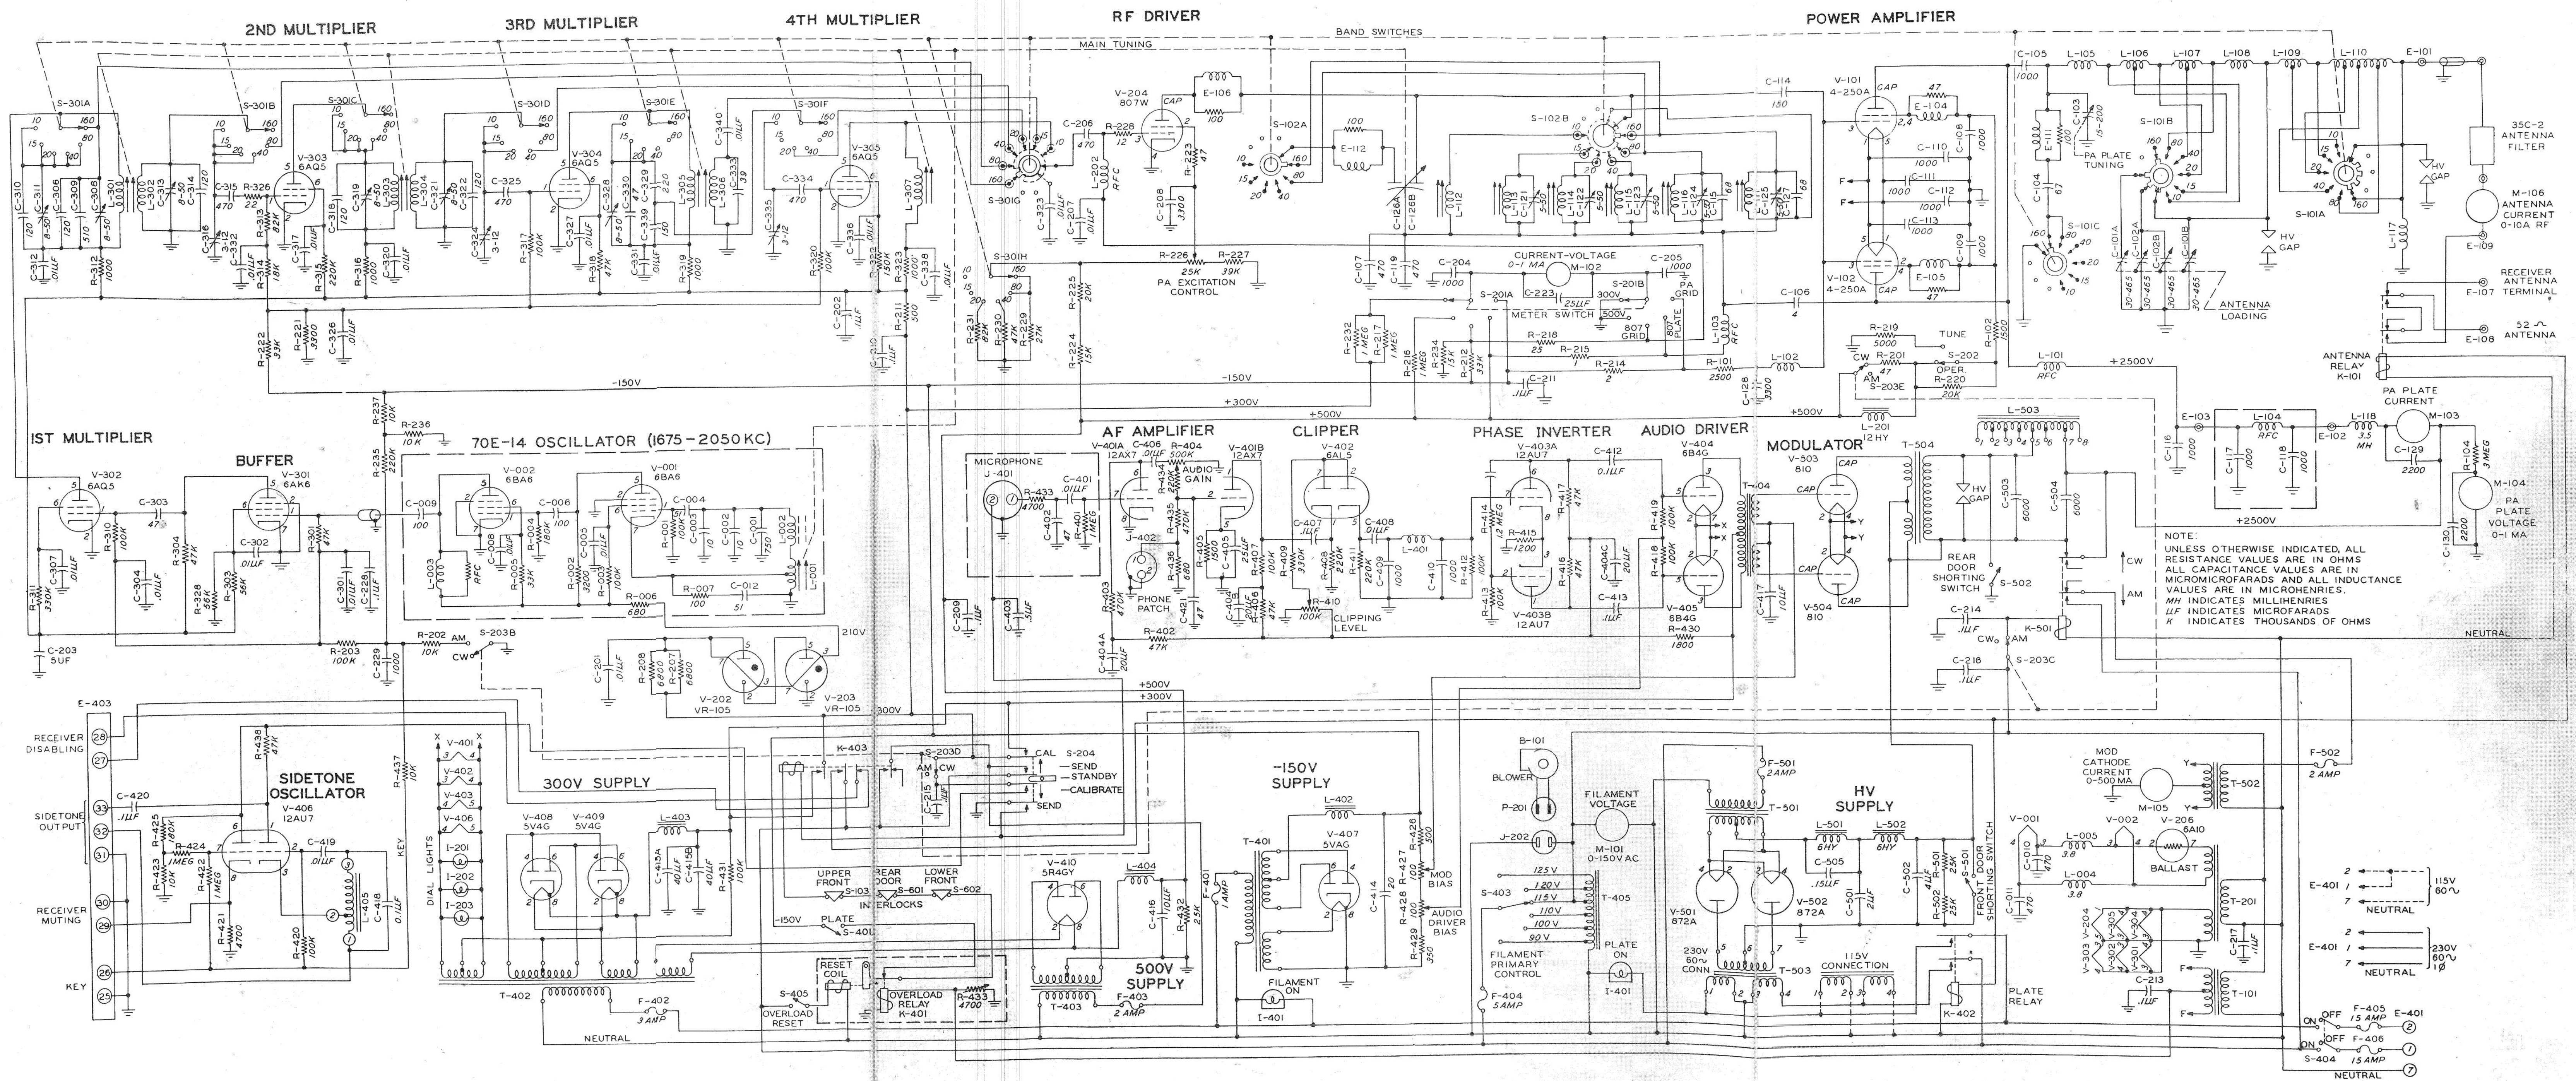


Figure 7-4. KW-1 Main Schematic